


# HAVEFORENINGEN "ENGHAVEN"

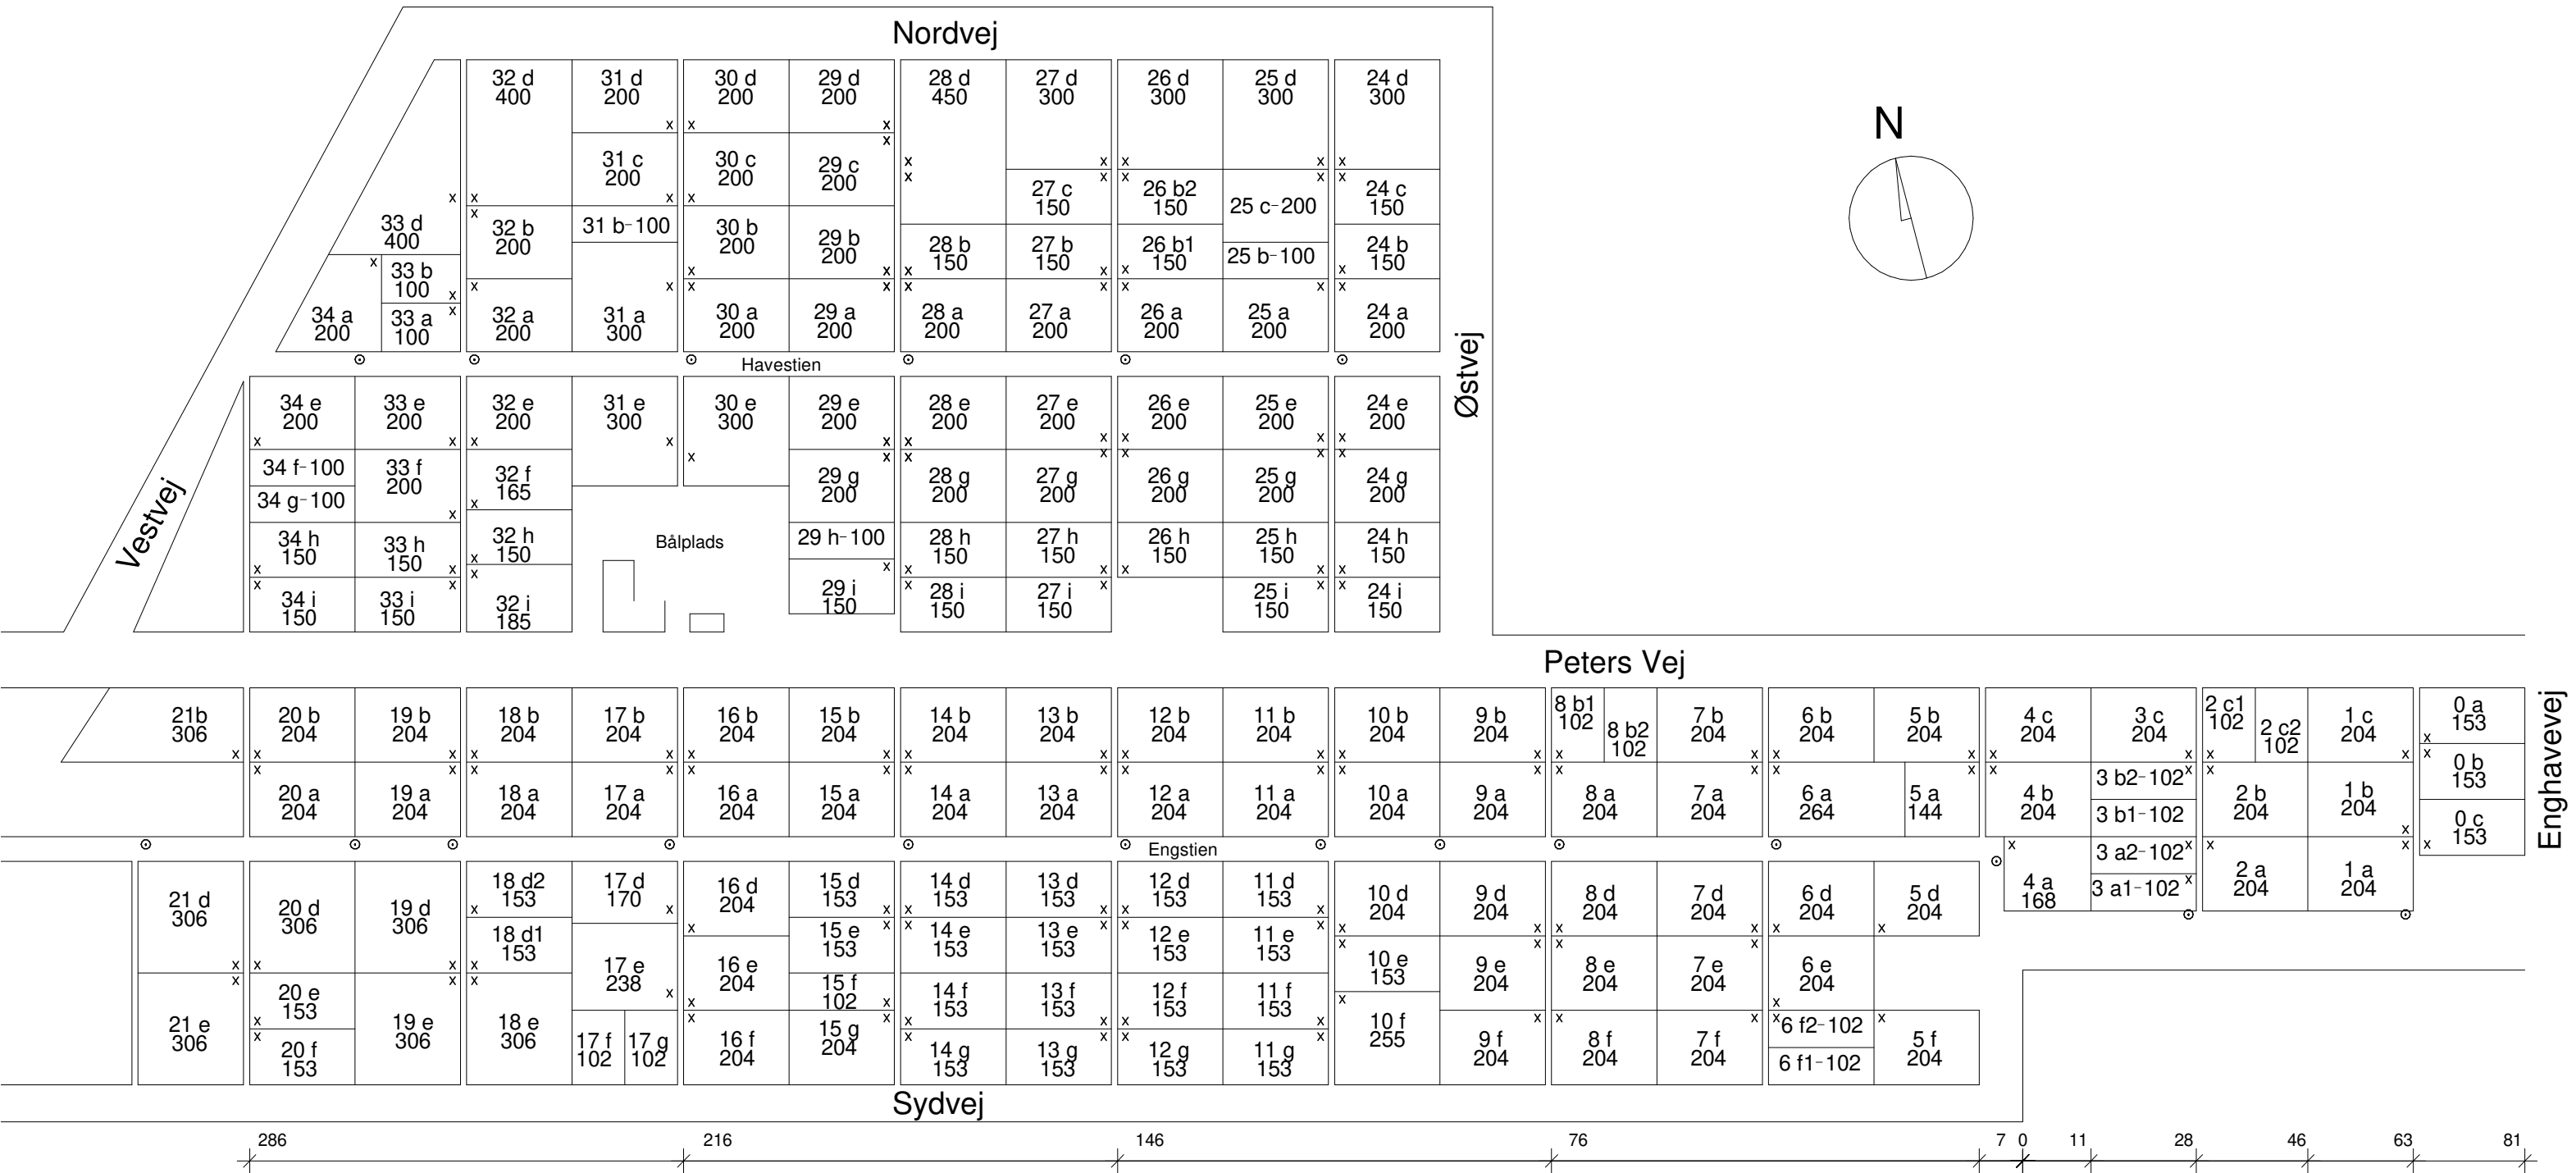

× PLACERING AF EVT. SKUR

⊙ VANDSTANDER

10 a NR.  
204 AREAL I M<sup>2</sup>

Haveforeningen Engghaven

Engghavevej 7

03.06.2020